


CHARTA  
ROUND HOUSE

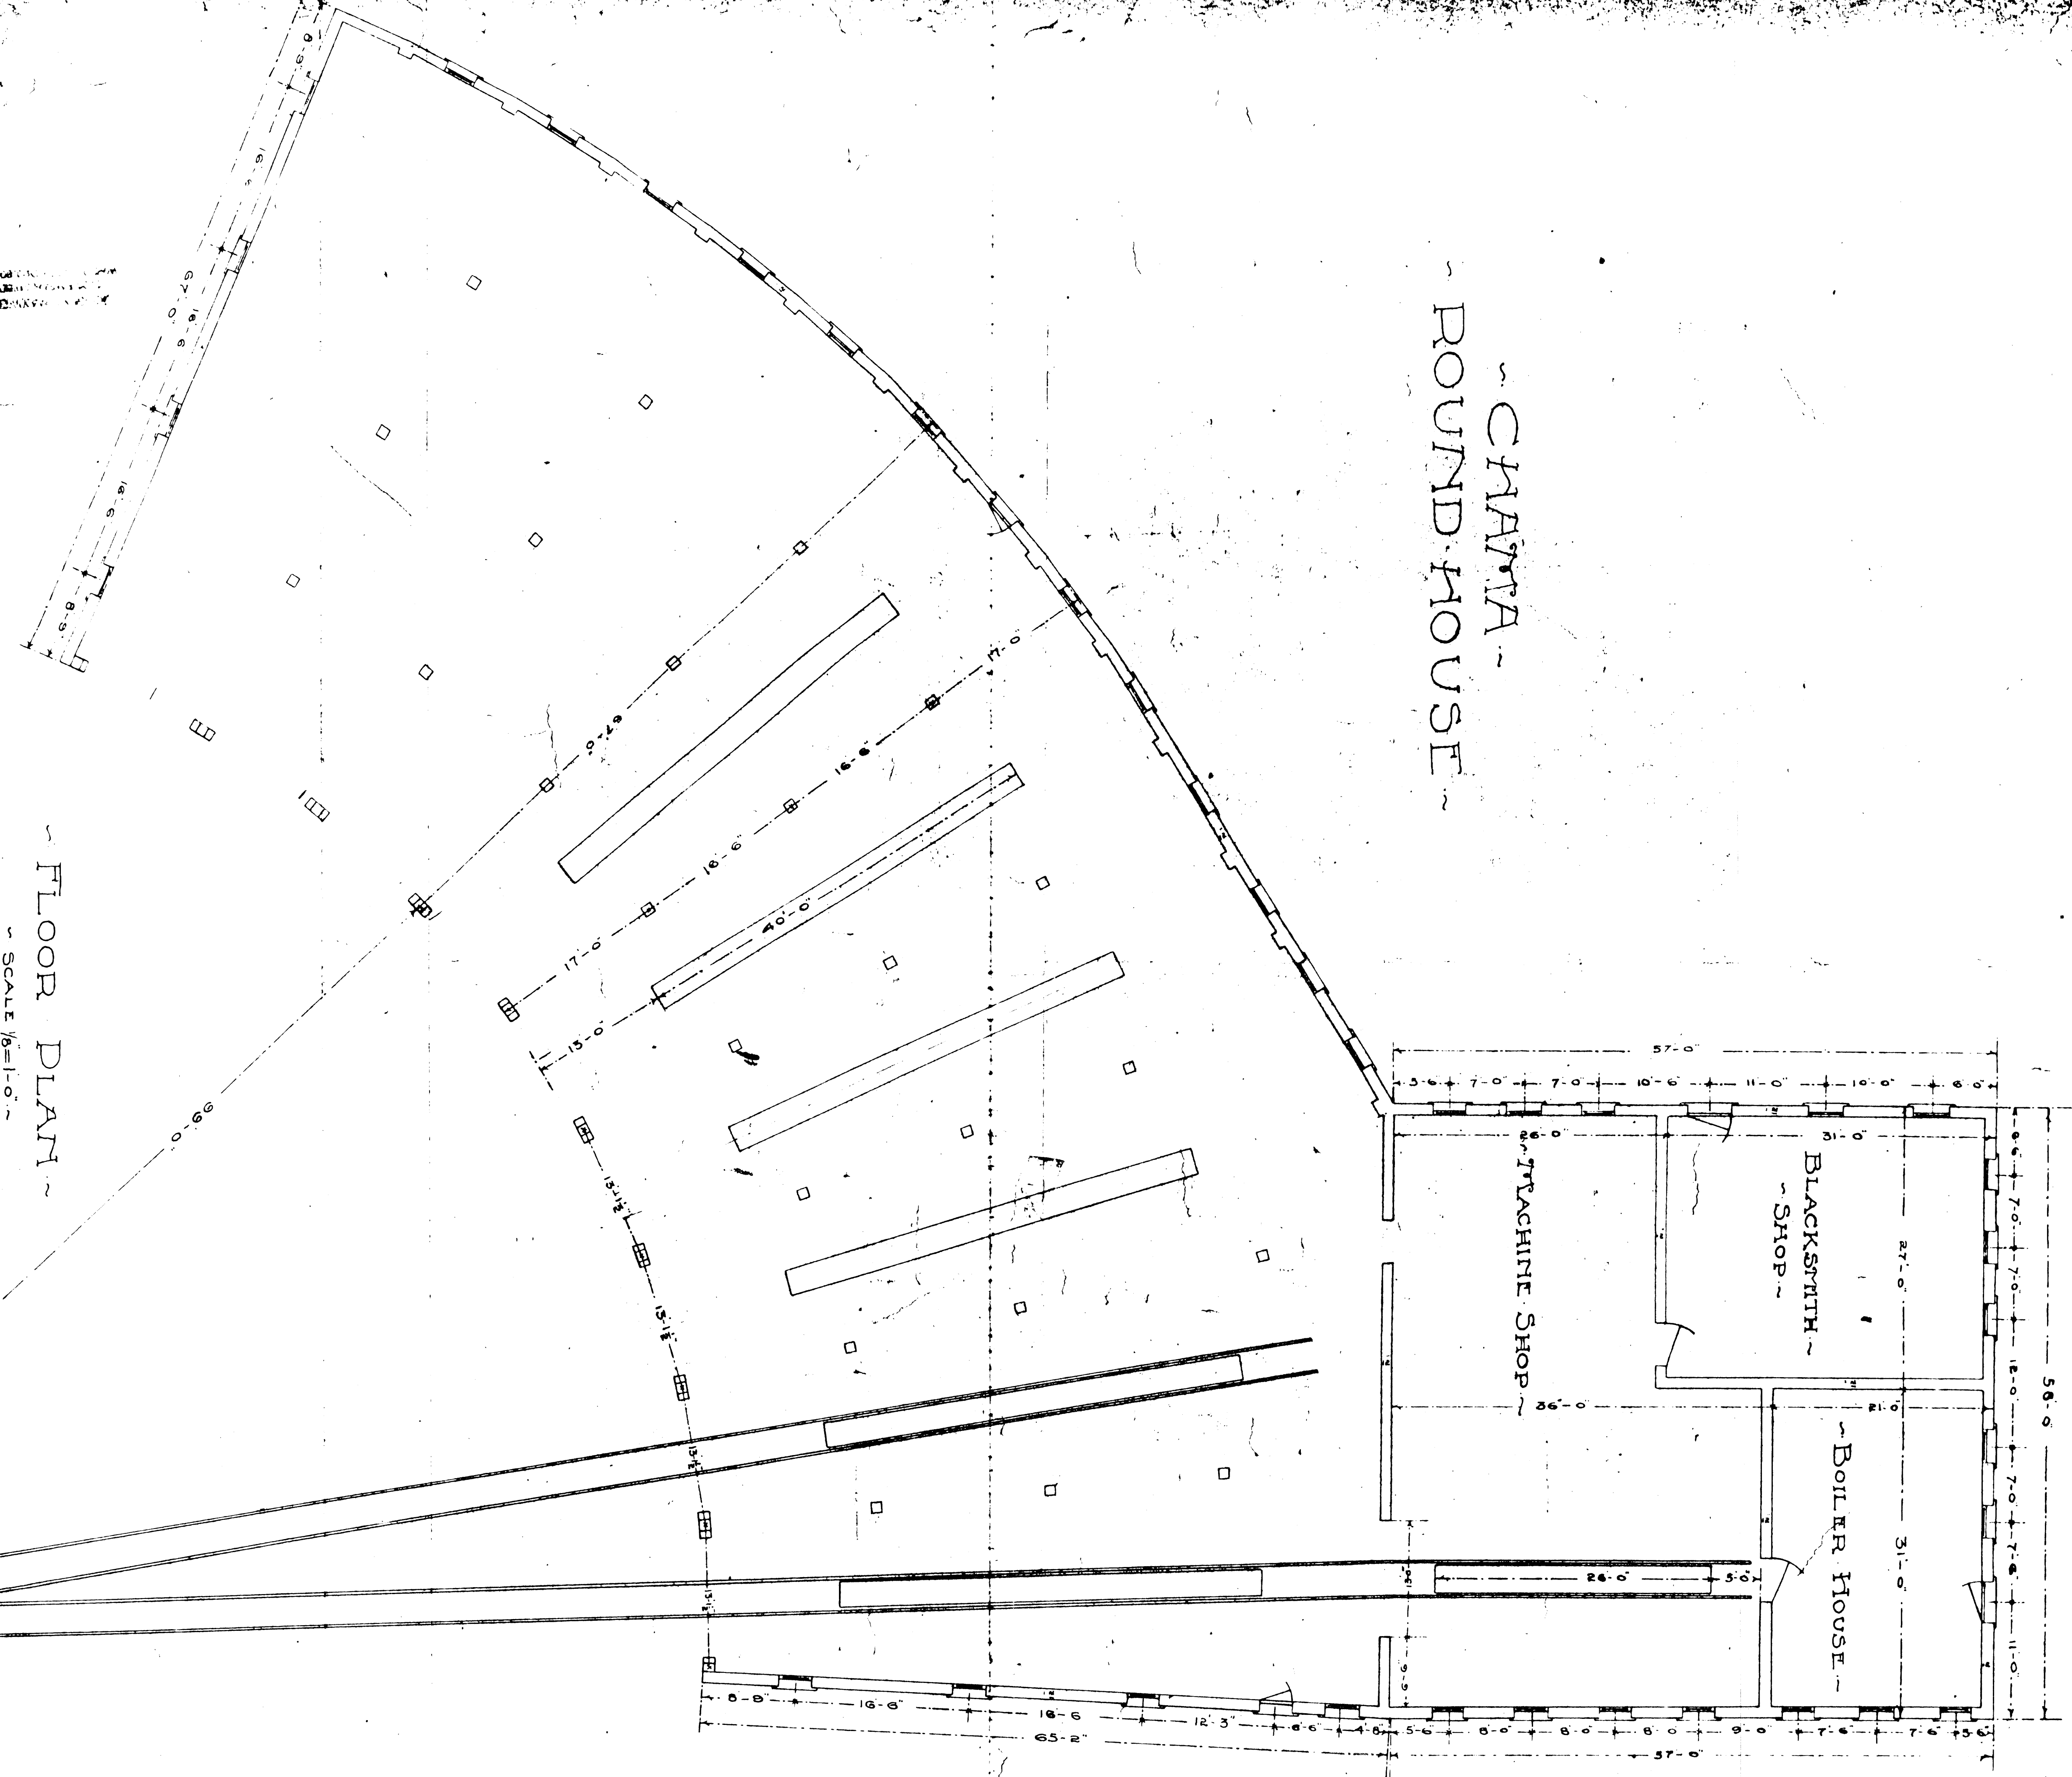

FLOOR PLAN

SCALE 1/8"=1'-0"  
OCT 1 1907