

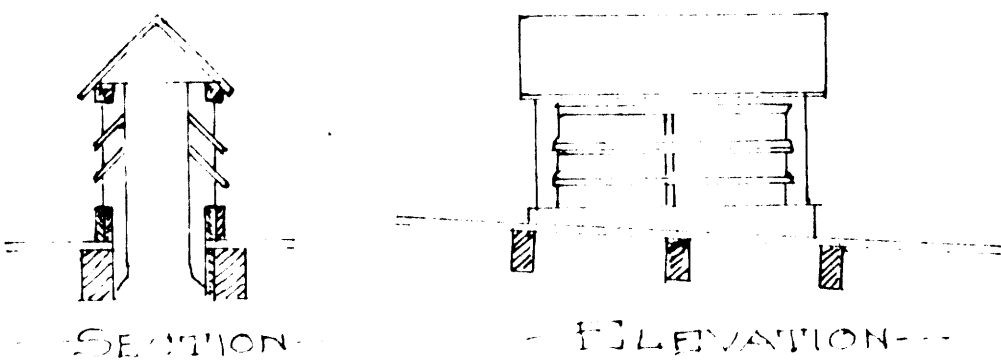


SECTION OF PIT  
1/2" = 1'-0"

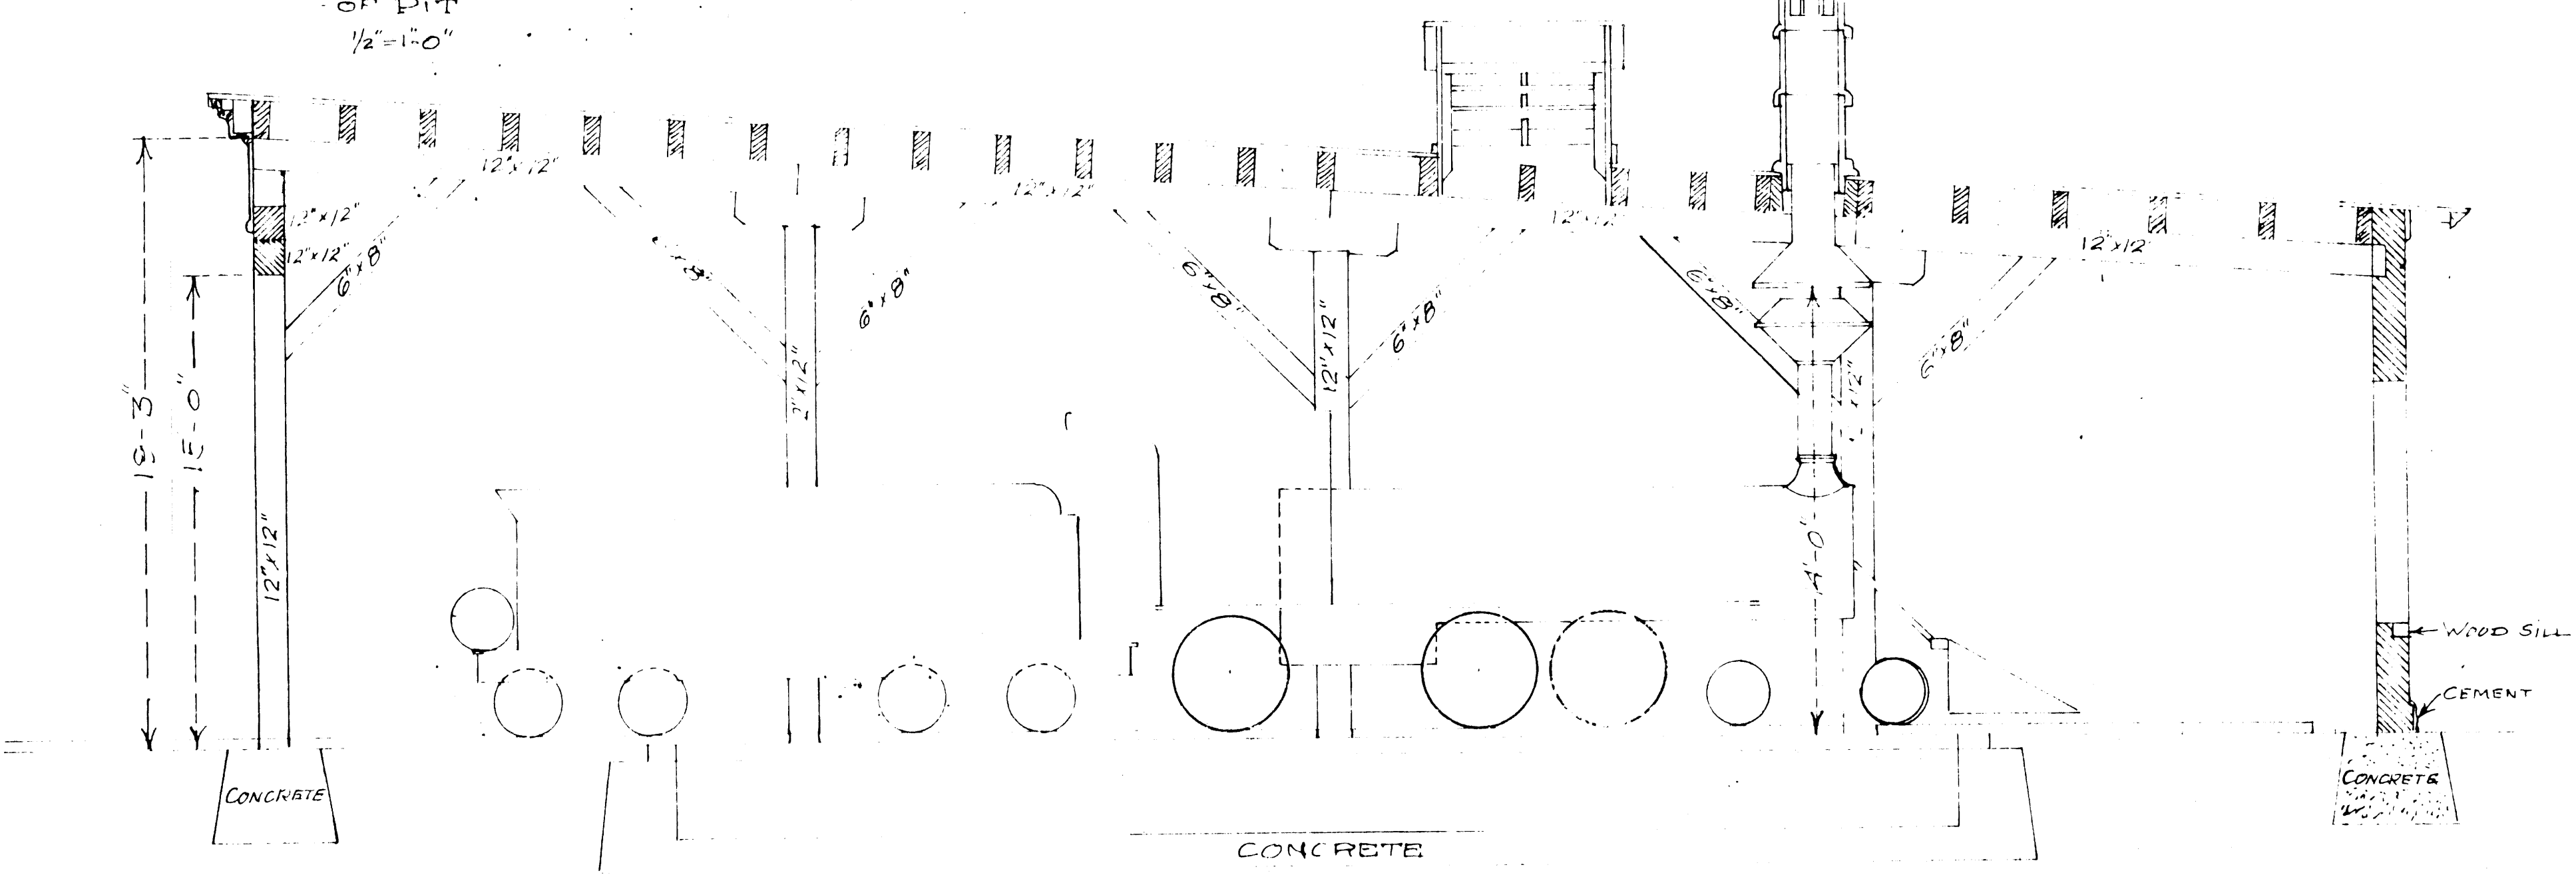

SECTION - ELEVATION -  
VENTILATOR  
1/2" = 1'-0"

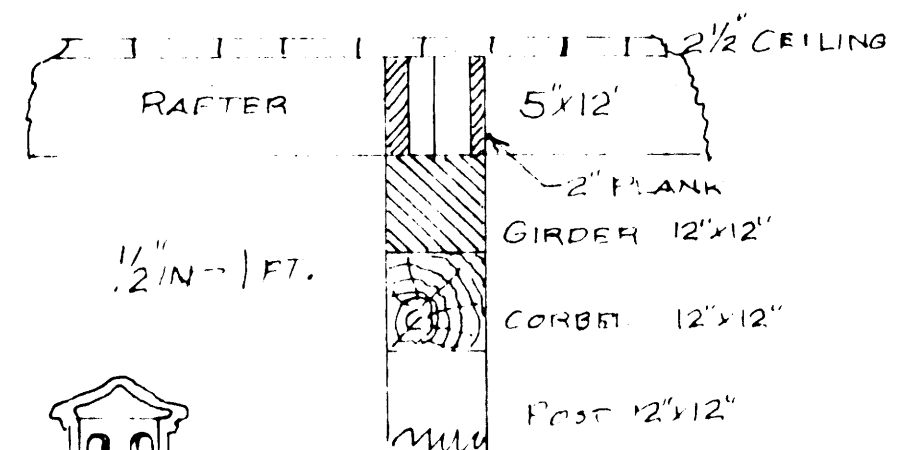

OCT. 1. 83

CHAMA  
ROUND HOUSE

SCALE: 1/4" = 1 FT.  
Collection of  
[illegible]  
[illegible]