


— END ELEVATION —  
— MACHINE SHOP —

— CHATTA —  
— ROUND HOUSE —

— SCALE  $\frac{1}{4}$  IN = 1 FT. —  
— OCT 199 —

JOHN W. MAXWELL  
220 A ST. S. ST. LOUIS  
MO. ARCHT. & ENGR.

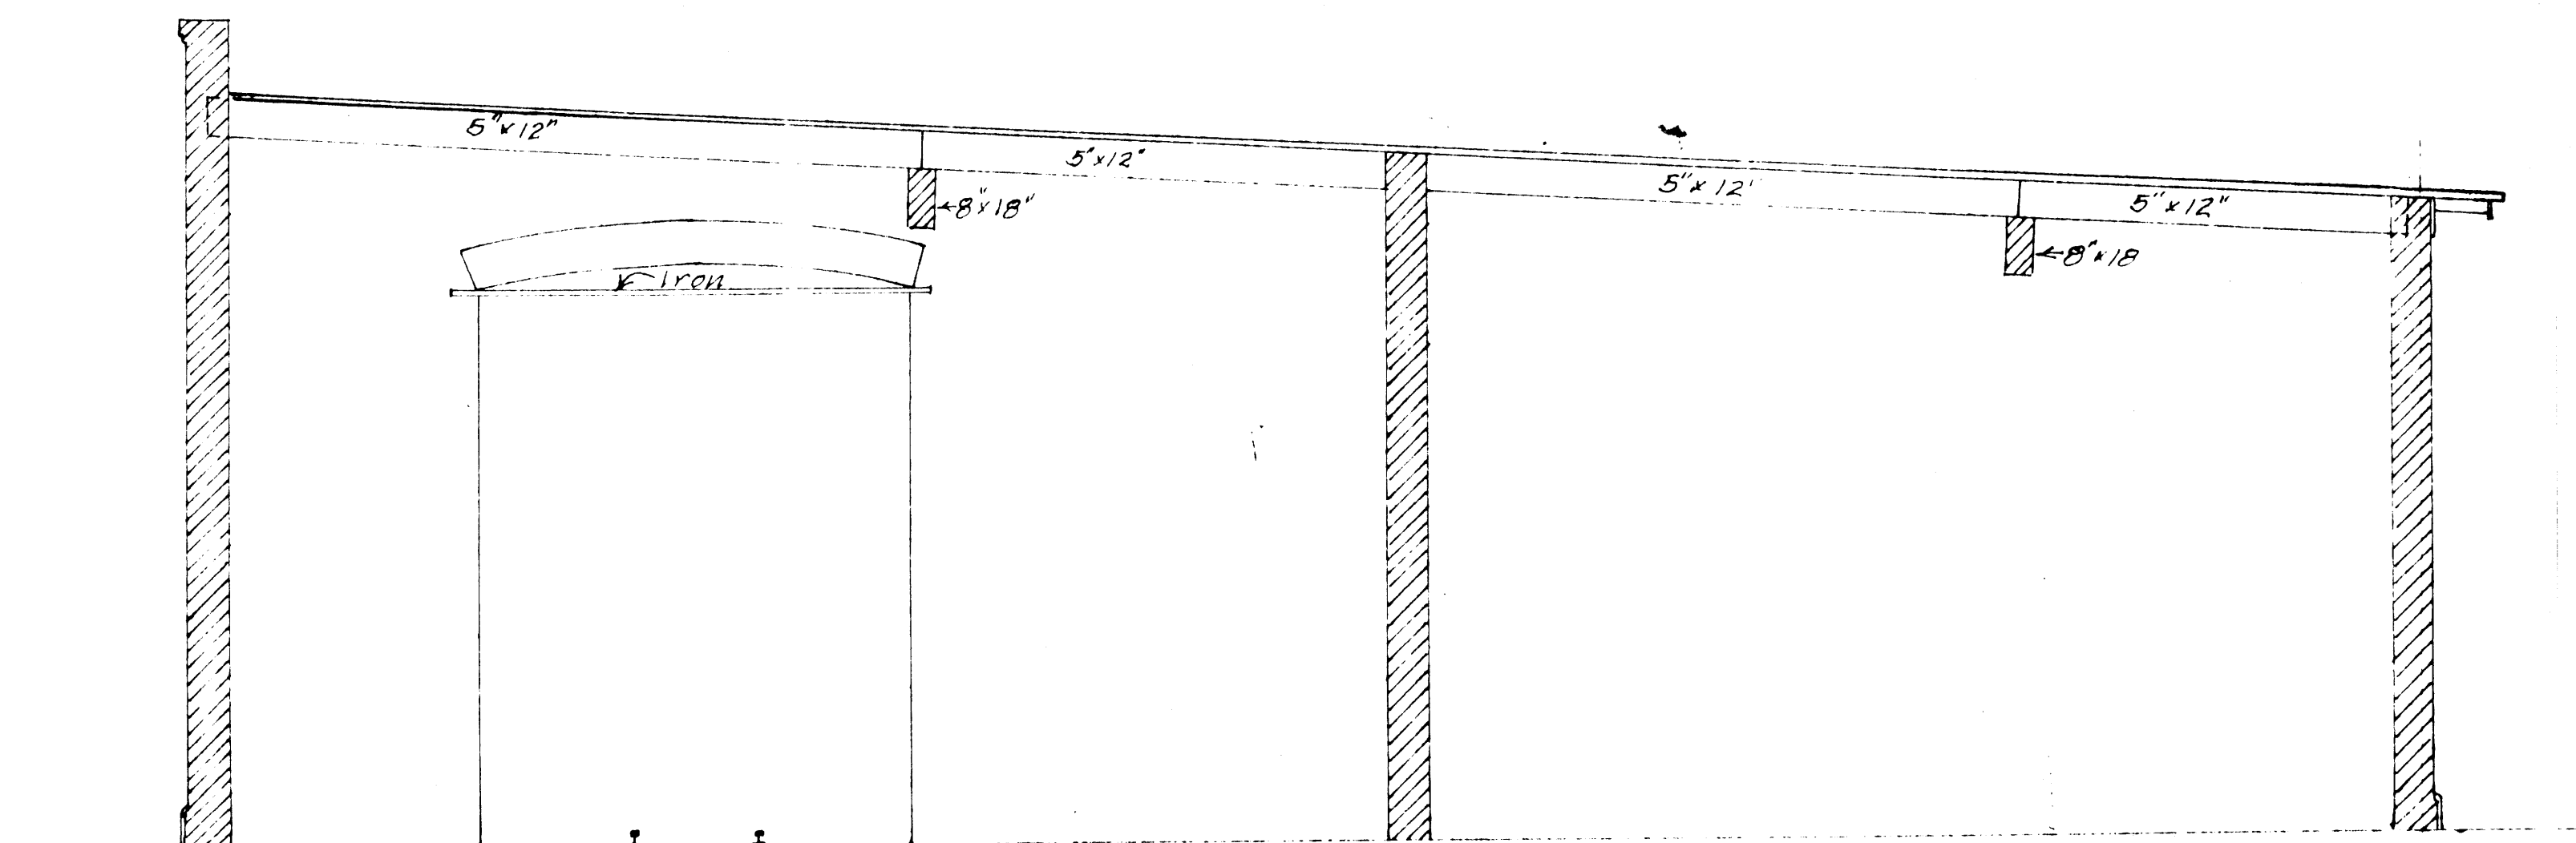

— SECTION —  
— MACHINE SHOP —