



~ END ELEVATION ~

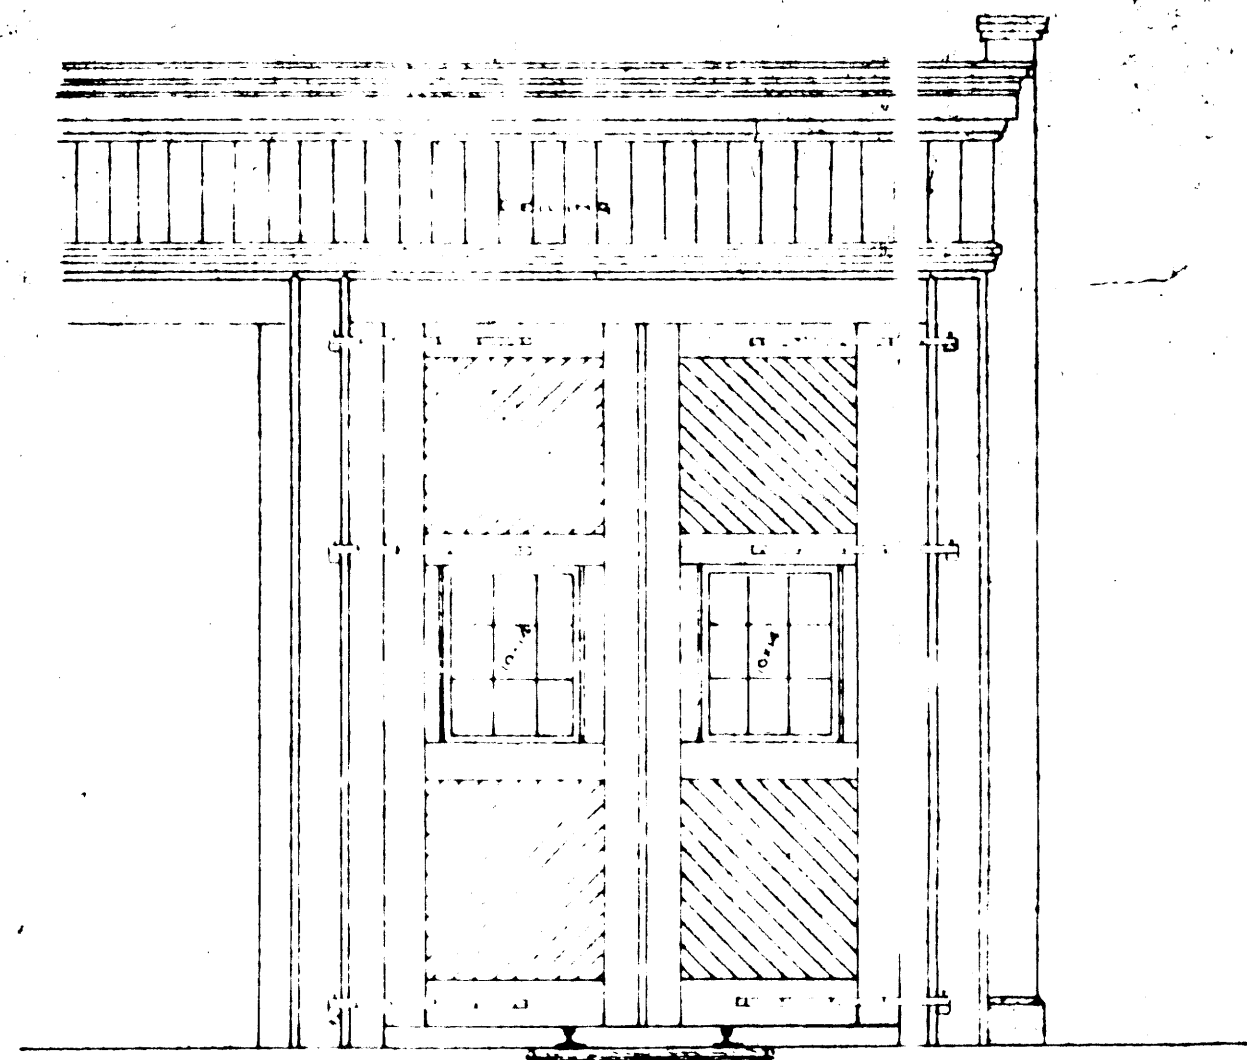

~ ELEVATION OF DOORS ~

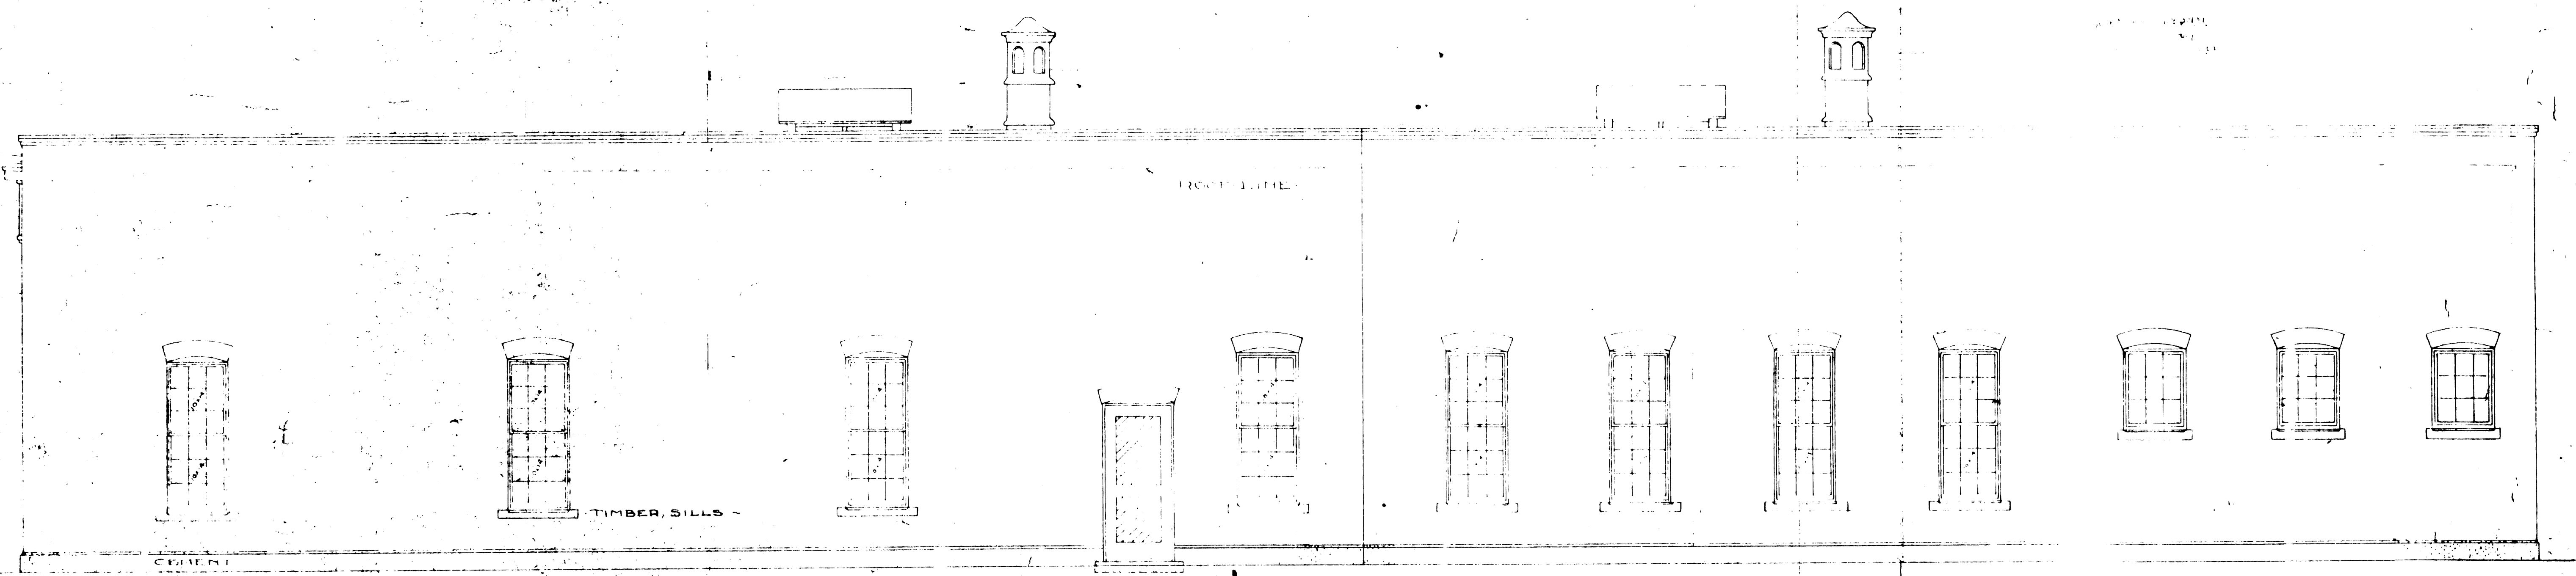

~ ELEVATION MACHINE SHOP ~

~ SCALE 1/4" = 1' ~

~ AND ~  
~ ROUND HOUSE ~

~ CHAMA ROUND HOUSE ~

OCT. 1 99