


~ ROUND HOUSE ~

~ SCALE 1/8" = 1 FT. ~  


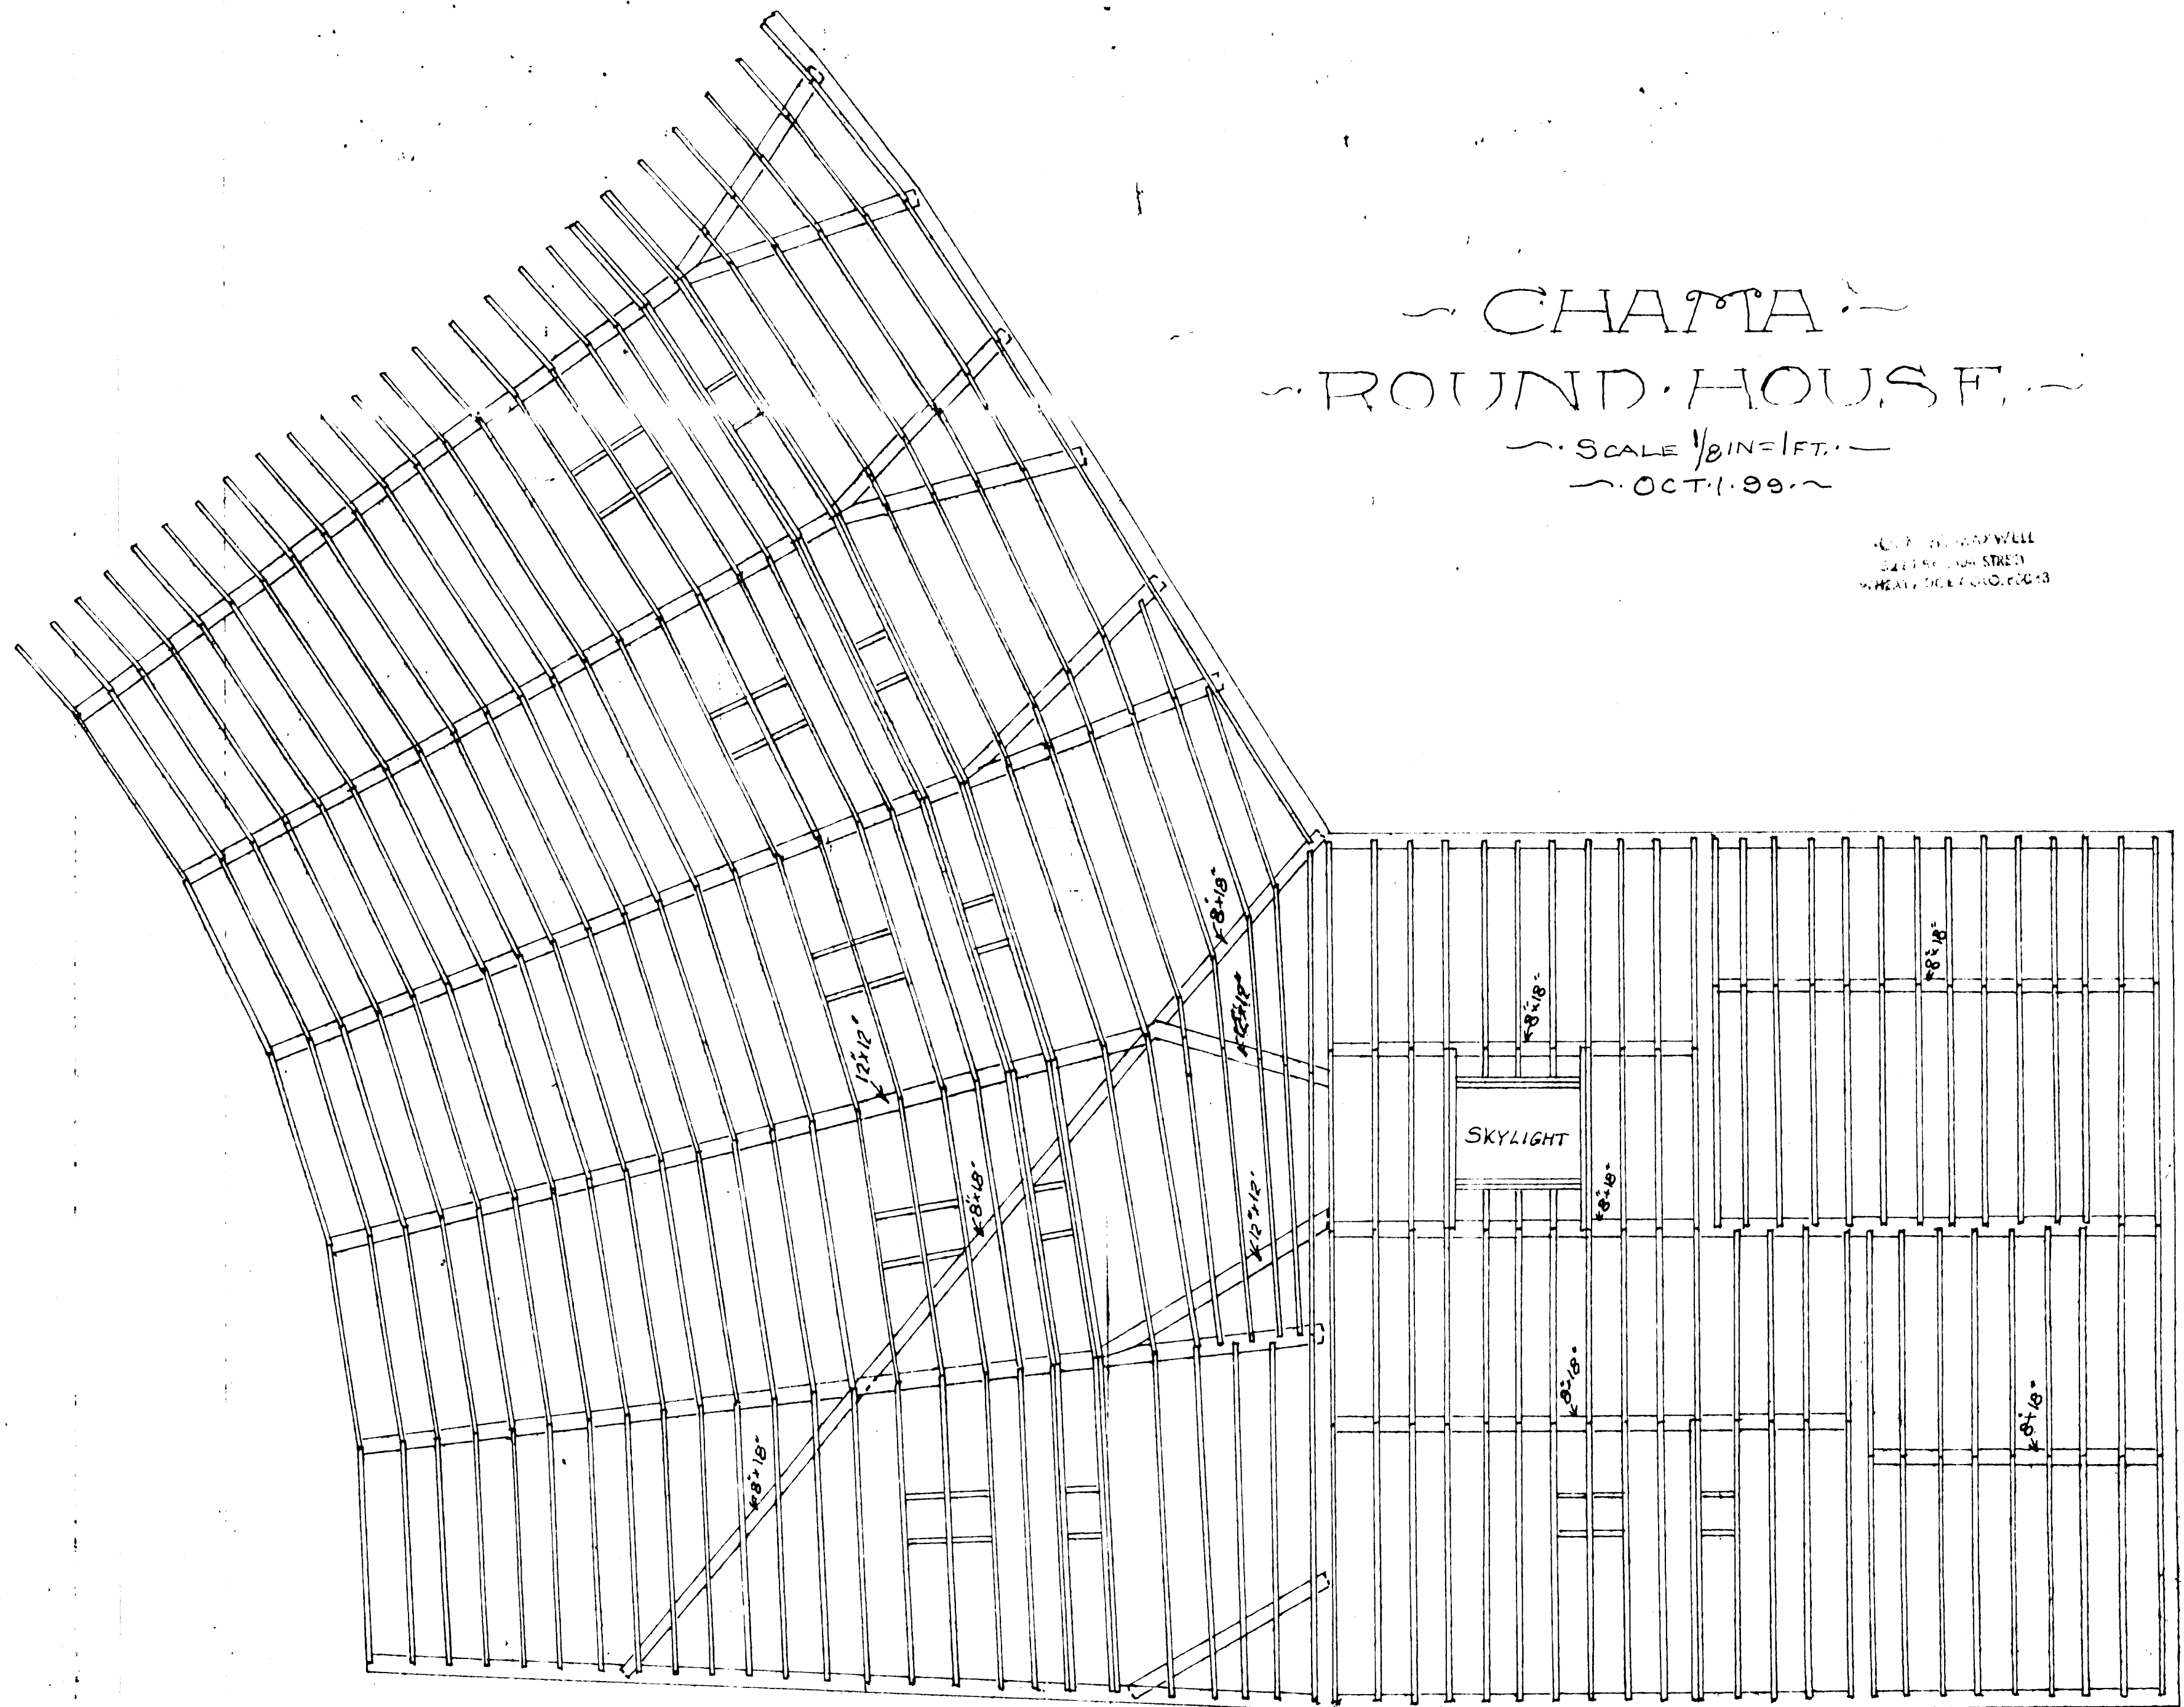

~ ROOF PLAN ~